

CONNECTING HALLWAYS 98 sq.ft.

Emperor Residence:

A/C: 385 sq.ft.
TERRACE: 72 sq.ft.
TOTAL: 456 sq.ft.

Duke Residence:

A/C: 420 sq.ft.
TERRACE: - sq.ft.
TOTAL: 420 sq.ft.

Queen Residence:

A/C: 790 sq.ft.
TERRACE: 104 sq.ft.
TOTAL: 894 sq.ft.

AREAS:

A/C: 1,595 sq.ft.
HALLWAYS: 98 sq.ft.
TERRACE: 176 sq.ft.
TOTAL: 1,869 sq.ft.



CENTRAL WING:

UNITS: 222/223/224
322/323/324
422/423/424
522/523/524

1 KING + EMPEROR RESIDENCES FLOOR PLANS (OPP. HND.)

SCALE 1/8" = 1'-0"



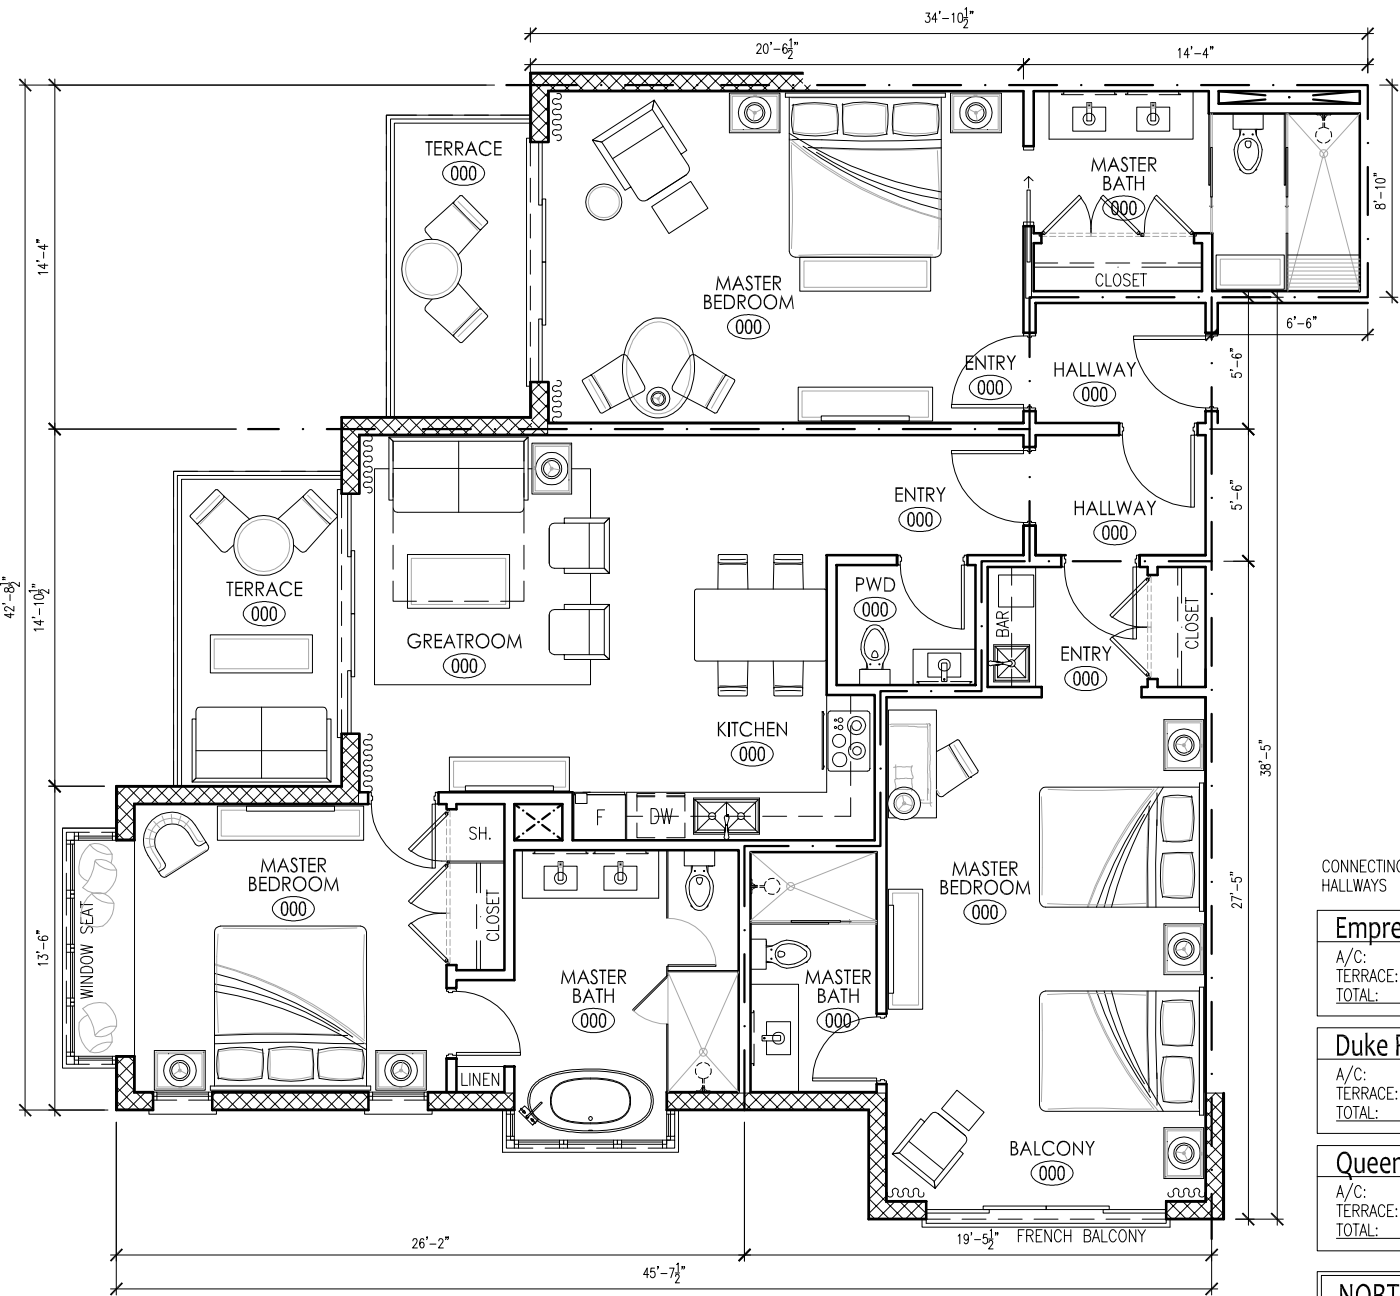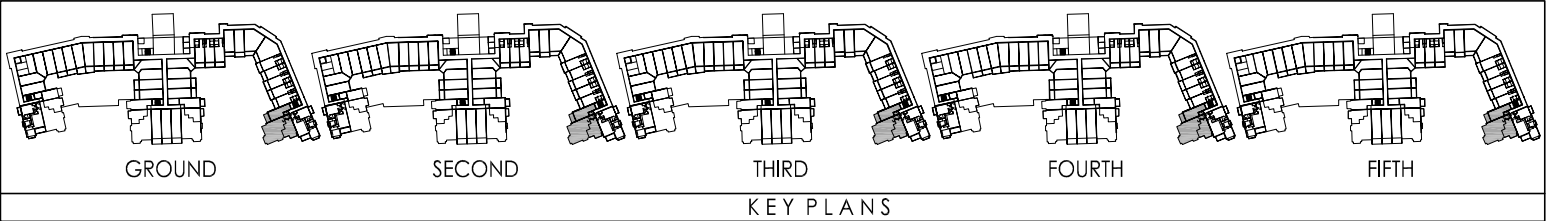

CONNECTING HALLWAYS 83 sq.ft.

Empress Residence:	
A/C:	422 sq.ft.
TERRACE:	76 sq.ft.
TOTAL:	498 sq.ft.

Duke Residence:	
A/C:	420 sq.ft.
TERRACE:	- sq.ft.
TOTAL:	420 sq.ft.

Queen Residence:	
A/C:	790 sq.ft.
TERRACE:	92 sq.ft.
TOTAL:	882 sq.ft.



AREAS:	
A/C:	1,632 sq.ft.
HALLWAYS:	83 sq.ft.
TERRACE:	168 sq.ft.
TOTAL:	1,883 sq.ft.

NORTH WING:	
UNITS:	103/104/105
	203/204/205
	303/304/305
	403/404/405
	503/504/505

1 KING + EMPRESS RESIDENCES #1 FLOOR PLANS

SCALE 1/8" = 1'-0"



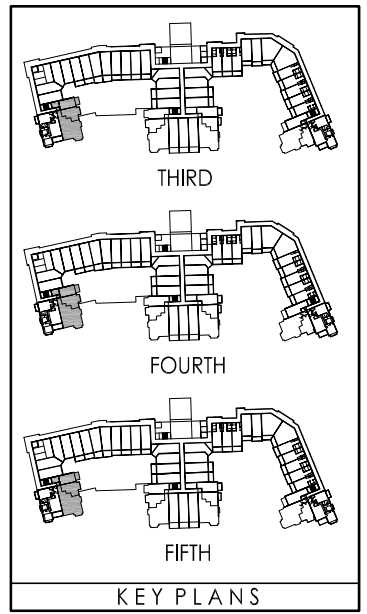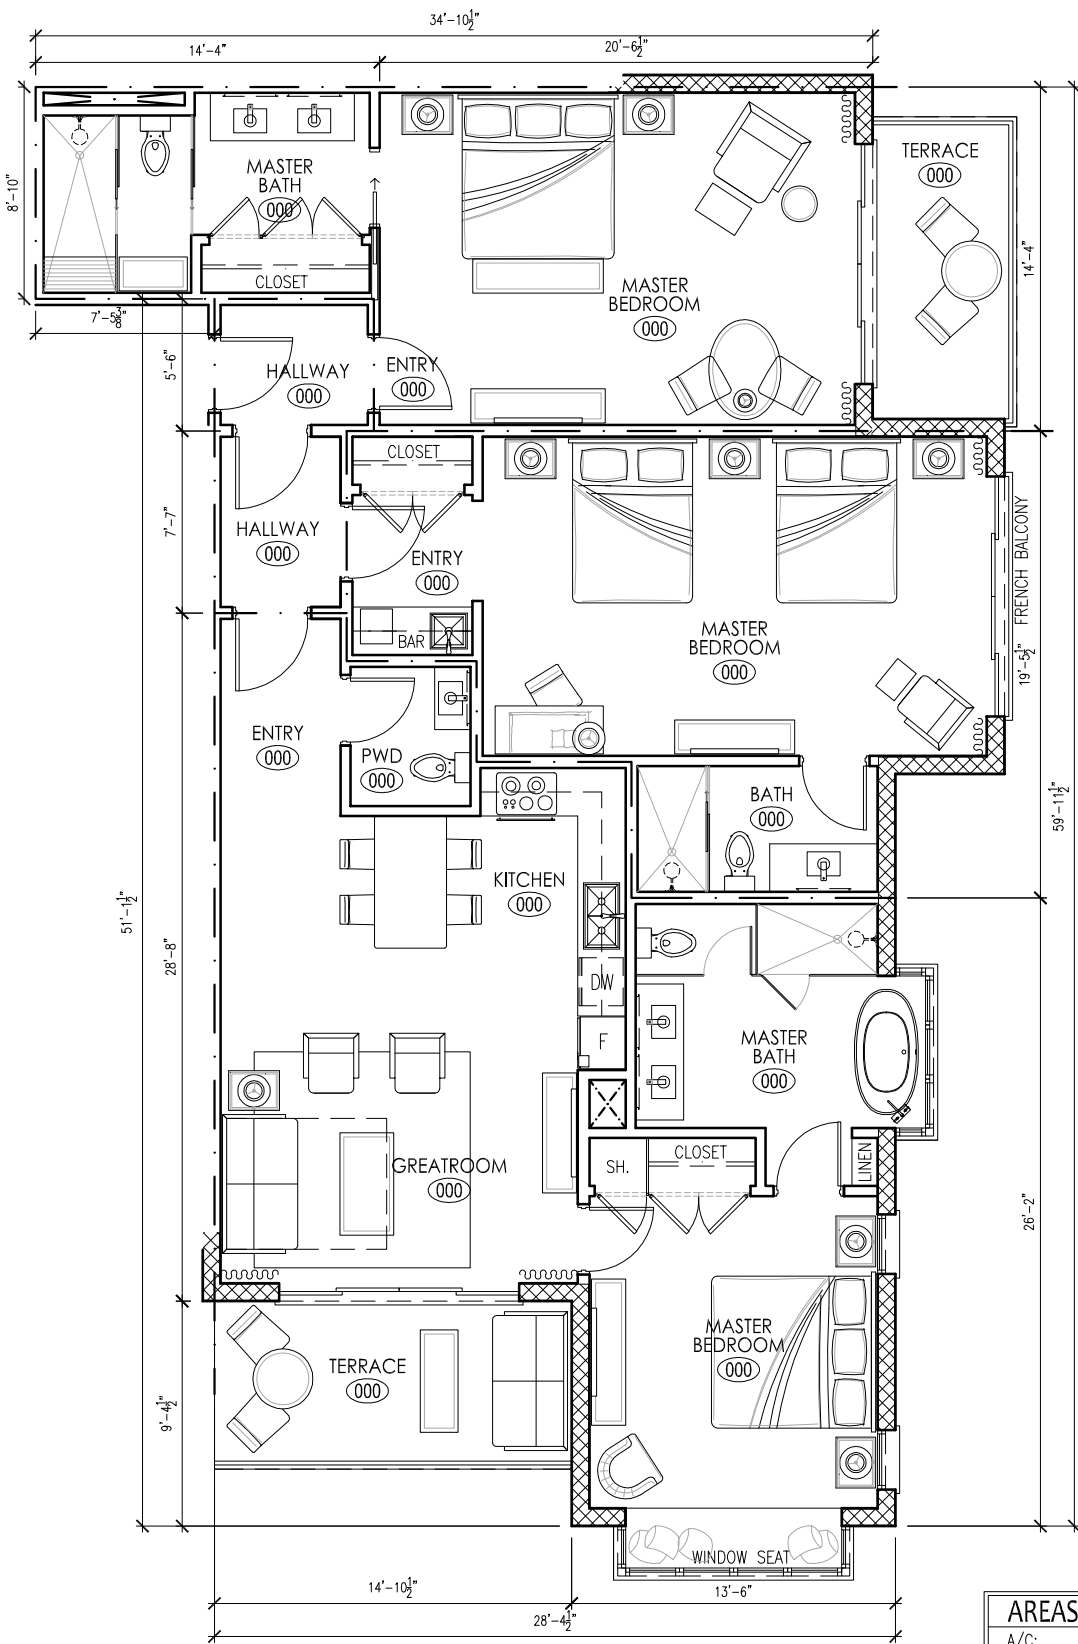

CONNECTING HALLWAYS 78 sq.ft.

Empress Residence:	
A/C:	422 sq.ft.
TERRACE:	76 sq.ft.
TOTAL:	498 sq.ft.

Duke Residence:	
A/C:	420 sq.ft.
TERRACE:	- sq.ft.
TOTAL:	420 sq.ft.

Queen Residence:	
A/C:	790 sq.ft.
TERRACE:	104 sq.ft.
TOTAL:	894 sq.ft.

AREAS:	
A/C:	1,632 sq.ft.
HALLWAYS:	78 sq.ft.
TERRACE:	168 sq.ft.
TOTAL:	1,878 sq.ft.

SOUTH WING:	
UNITS:	347/348/349
	447/448/449
	547/548/549

1 KING + EMPRESS RESIDENCES #2 FLOOR PLANS
SCALE 1/8" = 1'-0"

